
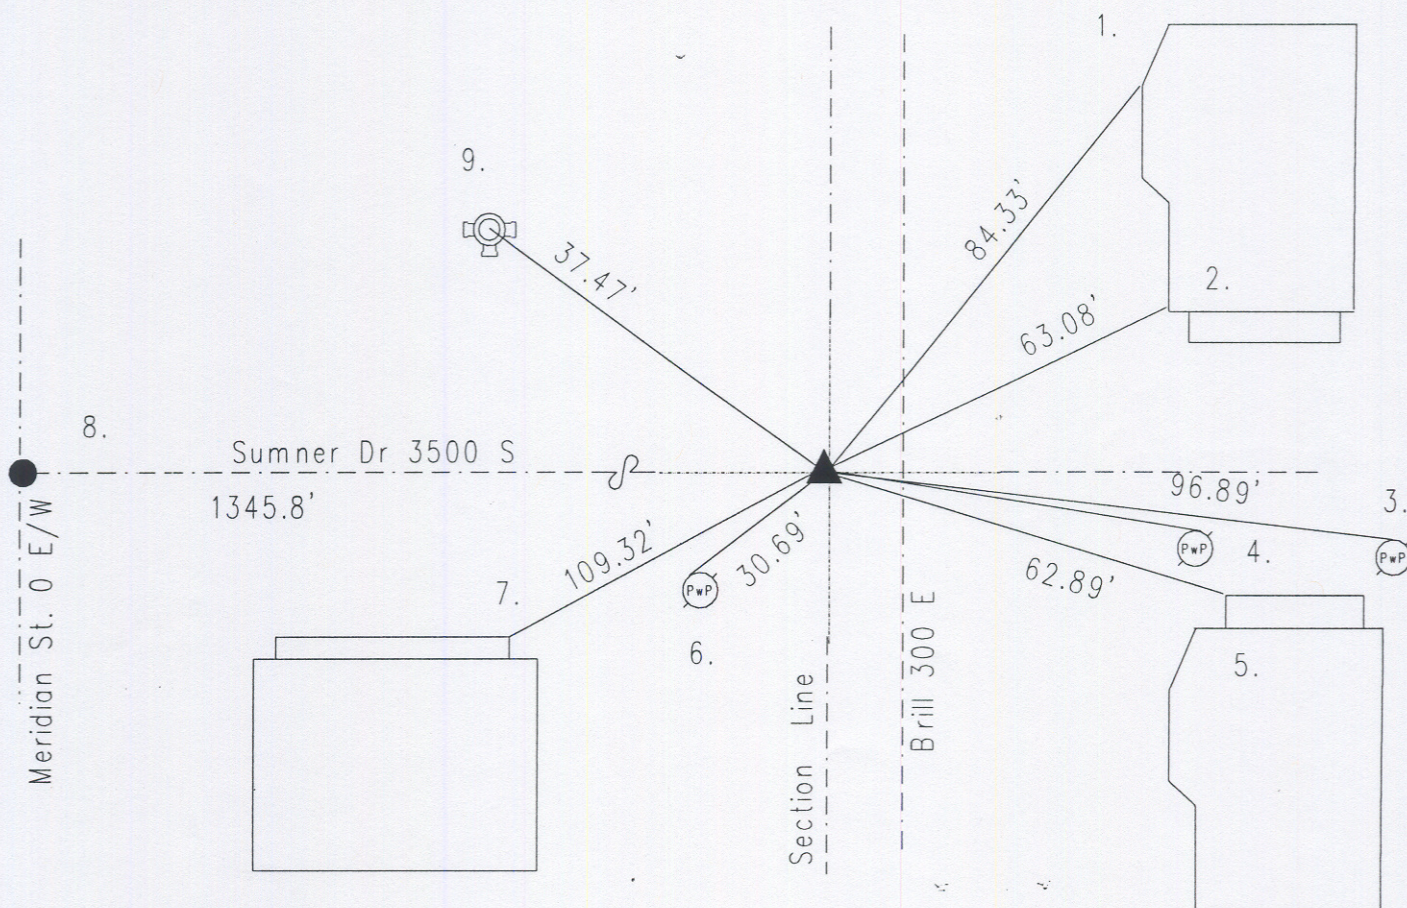


OFFICE OF THE MARION COUNTY SURVEYOR
SECTION RECORD CORNER
SECTION 25 TOWNSHIP 15 RANGE 3
DATE: -6-24-01 9-19-07
PARTY CHIEF: Wilcoxon
CREW: _____
TYPE OF MARKER: Survey mark nail set
METHOD OF ESTABLISHMENT: County: 7-18-96

NOTE: This corner position represents a title corner and may not necessarily be in the position of the Record corner.

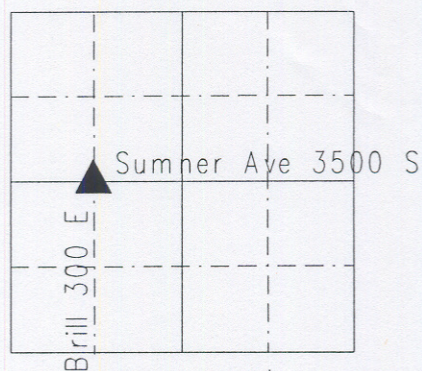

SX532517

REF.	DISTANCE	DESCRIPTION
1.	84.33'	Corner of block house ADDRESS 302
2.	63.08'	Corner of block house ADDRESS 302
3.	96.89'	Road nail N PwP#122-666 A 6"up
4.	37.31'	Road nail NE PwP#63-666 A 2"up
5.	62.89'	NW corner of porch ADDRESS 301
6.	30.69'	PK nail NW PwP#82-666 A. 4"up
7.	109.32'	NE corner of porch ADDRESS 211
8.	1345.8'	Due W to WQ 8" diameter disk with cut 'x'
9.	37.47'	Top nut of fire hydrant